


frontek
cerámica tecnológica en fachadas

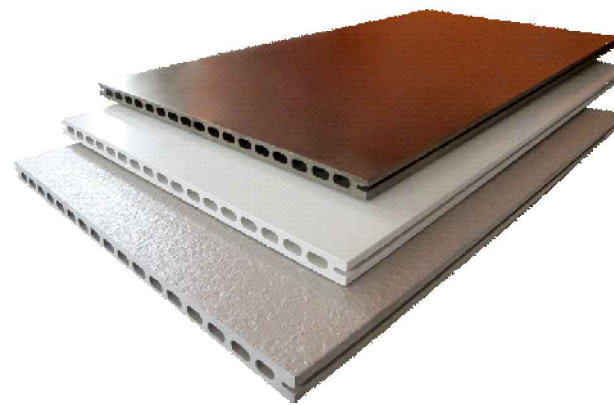

FRONTEK + SOLAR PANEL HORIZONTAL CONFIGURATION


FRONTEK AUSTRALIA PTY LTD.

www.frontek.com.au

+61 2 9316 6818

Horizontal Configuration FRONTEK + SOLAR PANEL

VERTICAL SECTION

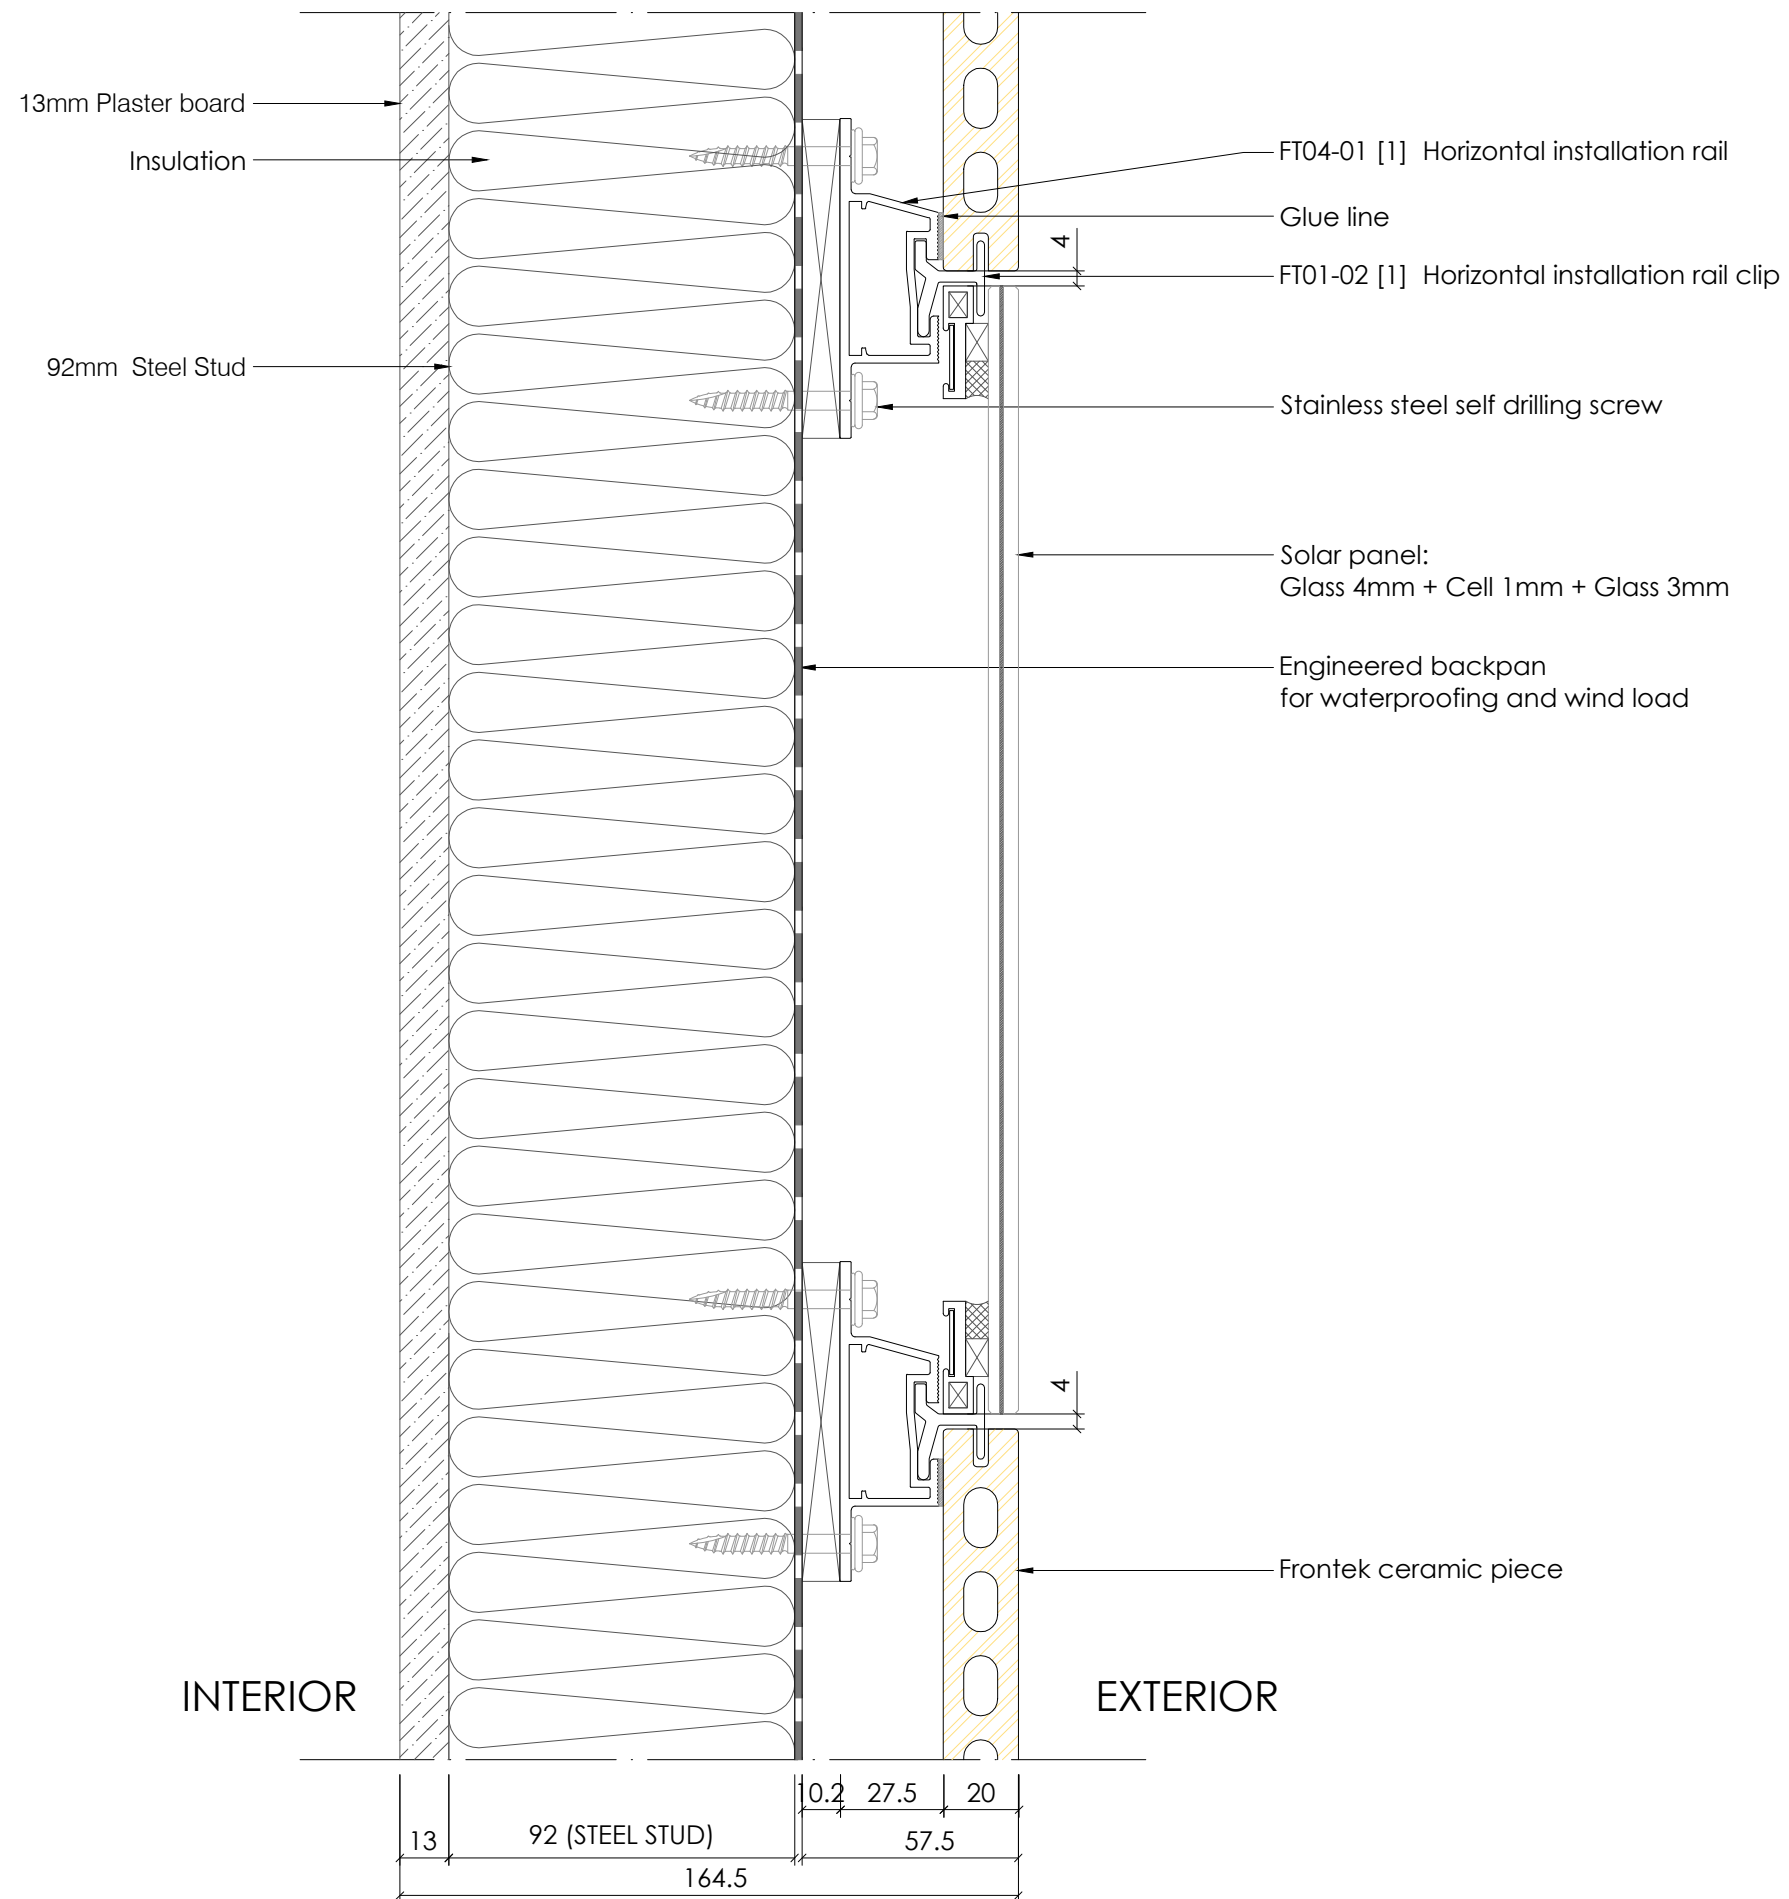

FOR INFORMATION

COPYRIGHT

These designs, details and/or specifications and the Copyright Therein, remain the property of **Frontek Australia.** and shall not be divulged in any form whatsoever without written permission of **Frontek Australia.**

All fixings sizes and types to be engineered by constructors

DRAWING DESCRIPTION
VERTICAL SECTION
FRONTEK + SOLAR PANEL

FACADE TYPE
92 MM STUD WALL

FRONTEK SYSTEM
HORIZONTAL CONFIGURATION

DRAWN BY
NURIA CASTRO

FIRST DRAWN DATE 11/12/2017

REVIEWED BY
-

SCALE 1/20 SIZE A3

DRAWING NO. D001

frontek
cerámica tecnológica en fachadas

FRONTEK AUSTRALIA PTY LTD.
www.frontek.com.au
+61 2 9316 6818